


PART# E50018		ECN	NAME
REV	DESCRIPTION	DATE	
-	-	-	-

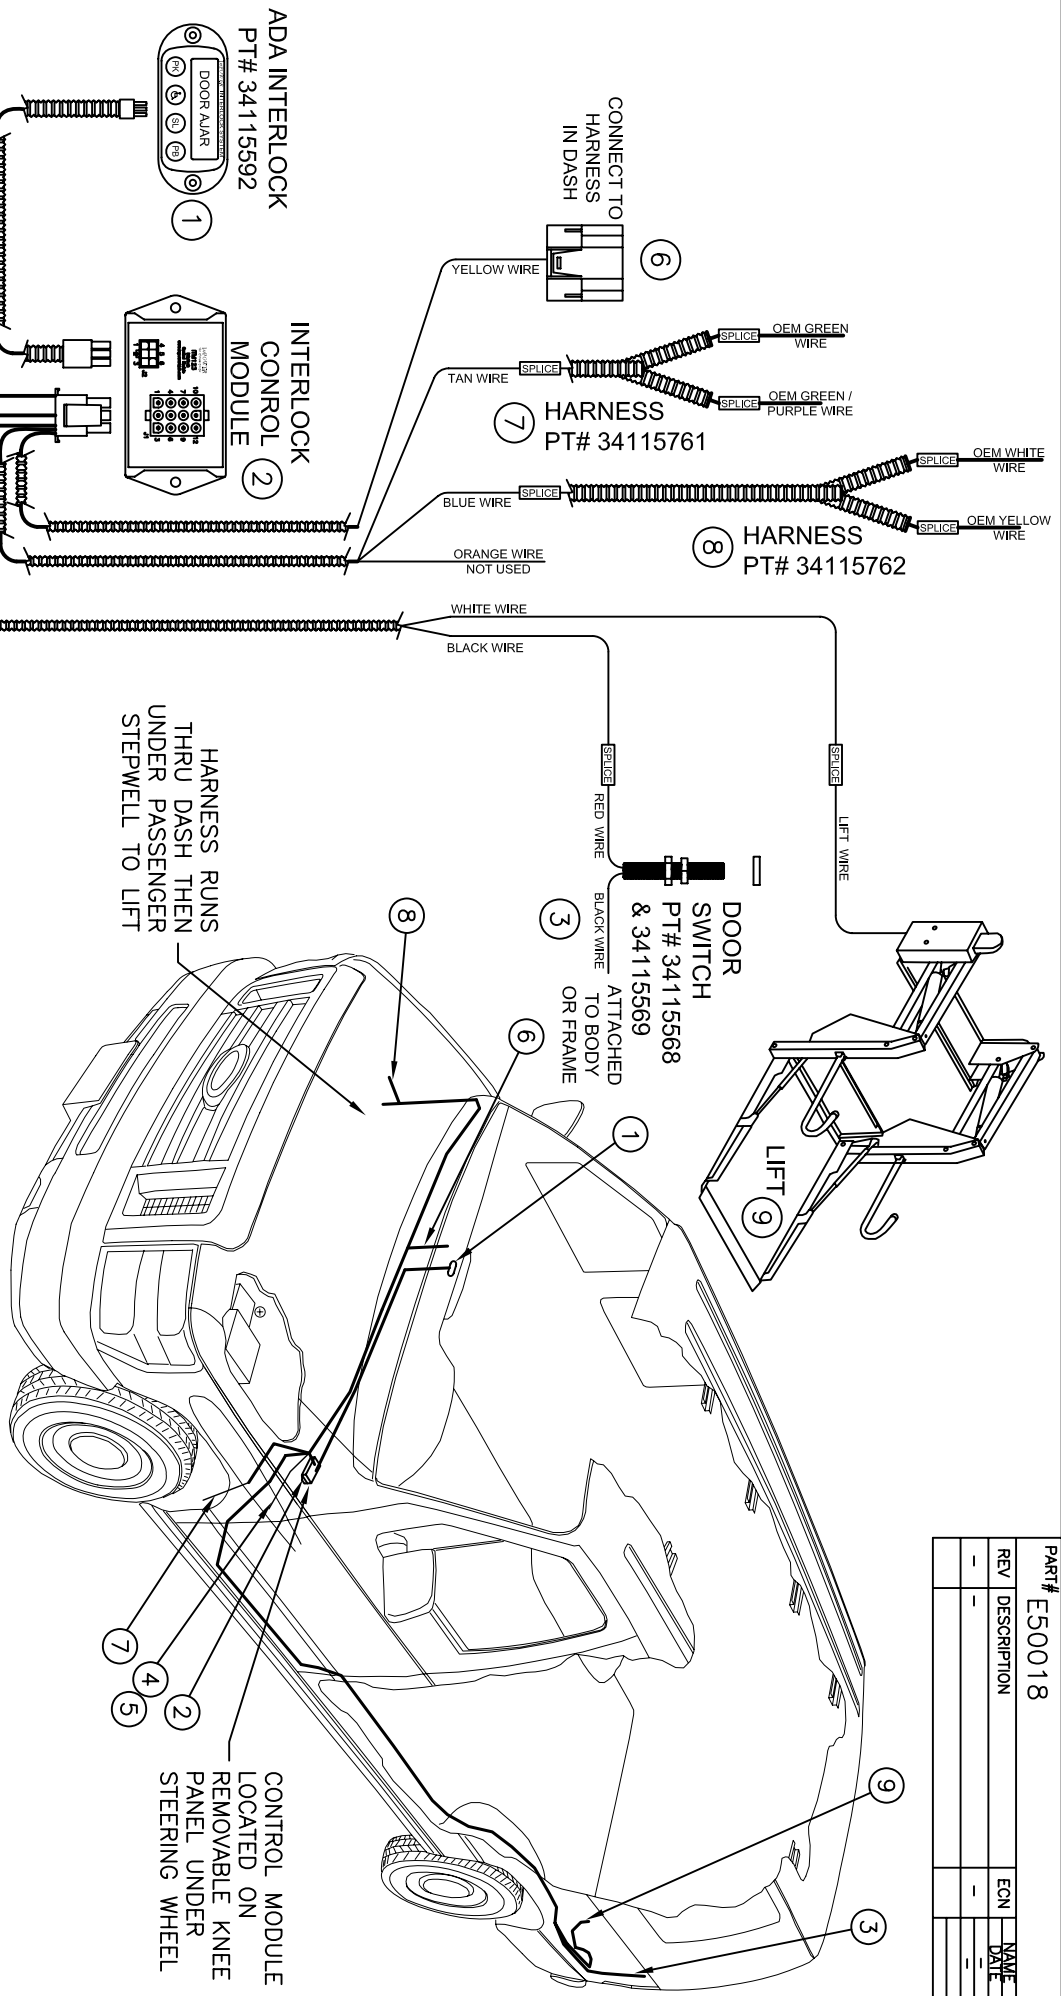

DISPLAY KEY:
 PK = PARKING BREAK HAS BEEN ENGAGED
 = LIFT HAS BEEN ENABLED
 SL = SHIFT LOCK HAS BEEN ENGAGED
 PB = PARKING BRAKE HAS BEEN SET

WITH DIESEL USE
 FAST IDLE SYSTEM

CIRCUIT ITEMS	ITEM #	QTY	WIRE SIZE/COLOR	CALC. AMP	ACTUAL AMP
ADA INTERLOCK DISPLAY	1	1	VARIOUS/CONNECTOR	<1.0	-
INTERLOCK CONTROL MODULE	2	1	VARIOUS/2 CONNECTORS	<1.0	-
DOOR PIN SWITCH	3	1	BLACK WIRE	<1.0	-
PARK BRAKE SWITCH HARNESS	4	1	VARIOUS/CONNECTOR	<1.0	-
TRANSMISSION IN PARK SIGNAL	5	1	VARIOUS/CONNECTOR	<1.0	-
12 VOLT POWER	6	1	CONNECTOR	<1.0	-
HARNESS WITH DIODE 34115761	7	1	TAN WIRE	<1.0	-
HARNESS WITH DIODE 34115762	8	1	BLUE WIRE	<1.0	-
LIFT CIRCUIT POWER	9	1	WHITE WIRE	<1.0	-



THIS PRINT IS LOANED ON A CONFIDENTIAL BASIS SUBJECT TO RETURN UPON DEMAND BY ACCUBUILT AND NOTHING HEREIN MAY BE REPRODUCED, USED OR DISCLOSED IN WHOLE OR IN PART WITHOUT THE PRIOR WRITTEN PERMISSION OF ACCUBUILT.

SCALE: NTS DATE: 1/9/09
 DRAWN BY: SDG
 CHECKED: -

MODEL YEAR: 2009
 TITLE: BRAUN/RICON REAR LIFT W/ADA INTERLOCK ELECTRICAL LAYOUT
 PART NO: E50018

SHEET SIZE: A
 SHT NO: -